



P:\AA_P\Project Files\12 Projects\12010-SR-400-185, Fulton County, GAVACAD12010\USE BASE_REV 3.dwg

mcate


11/26/2012 9:26:02 AM

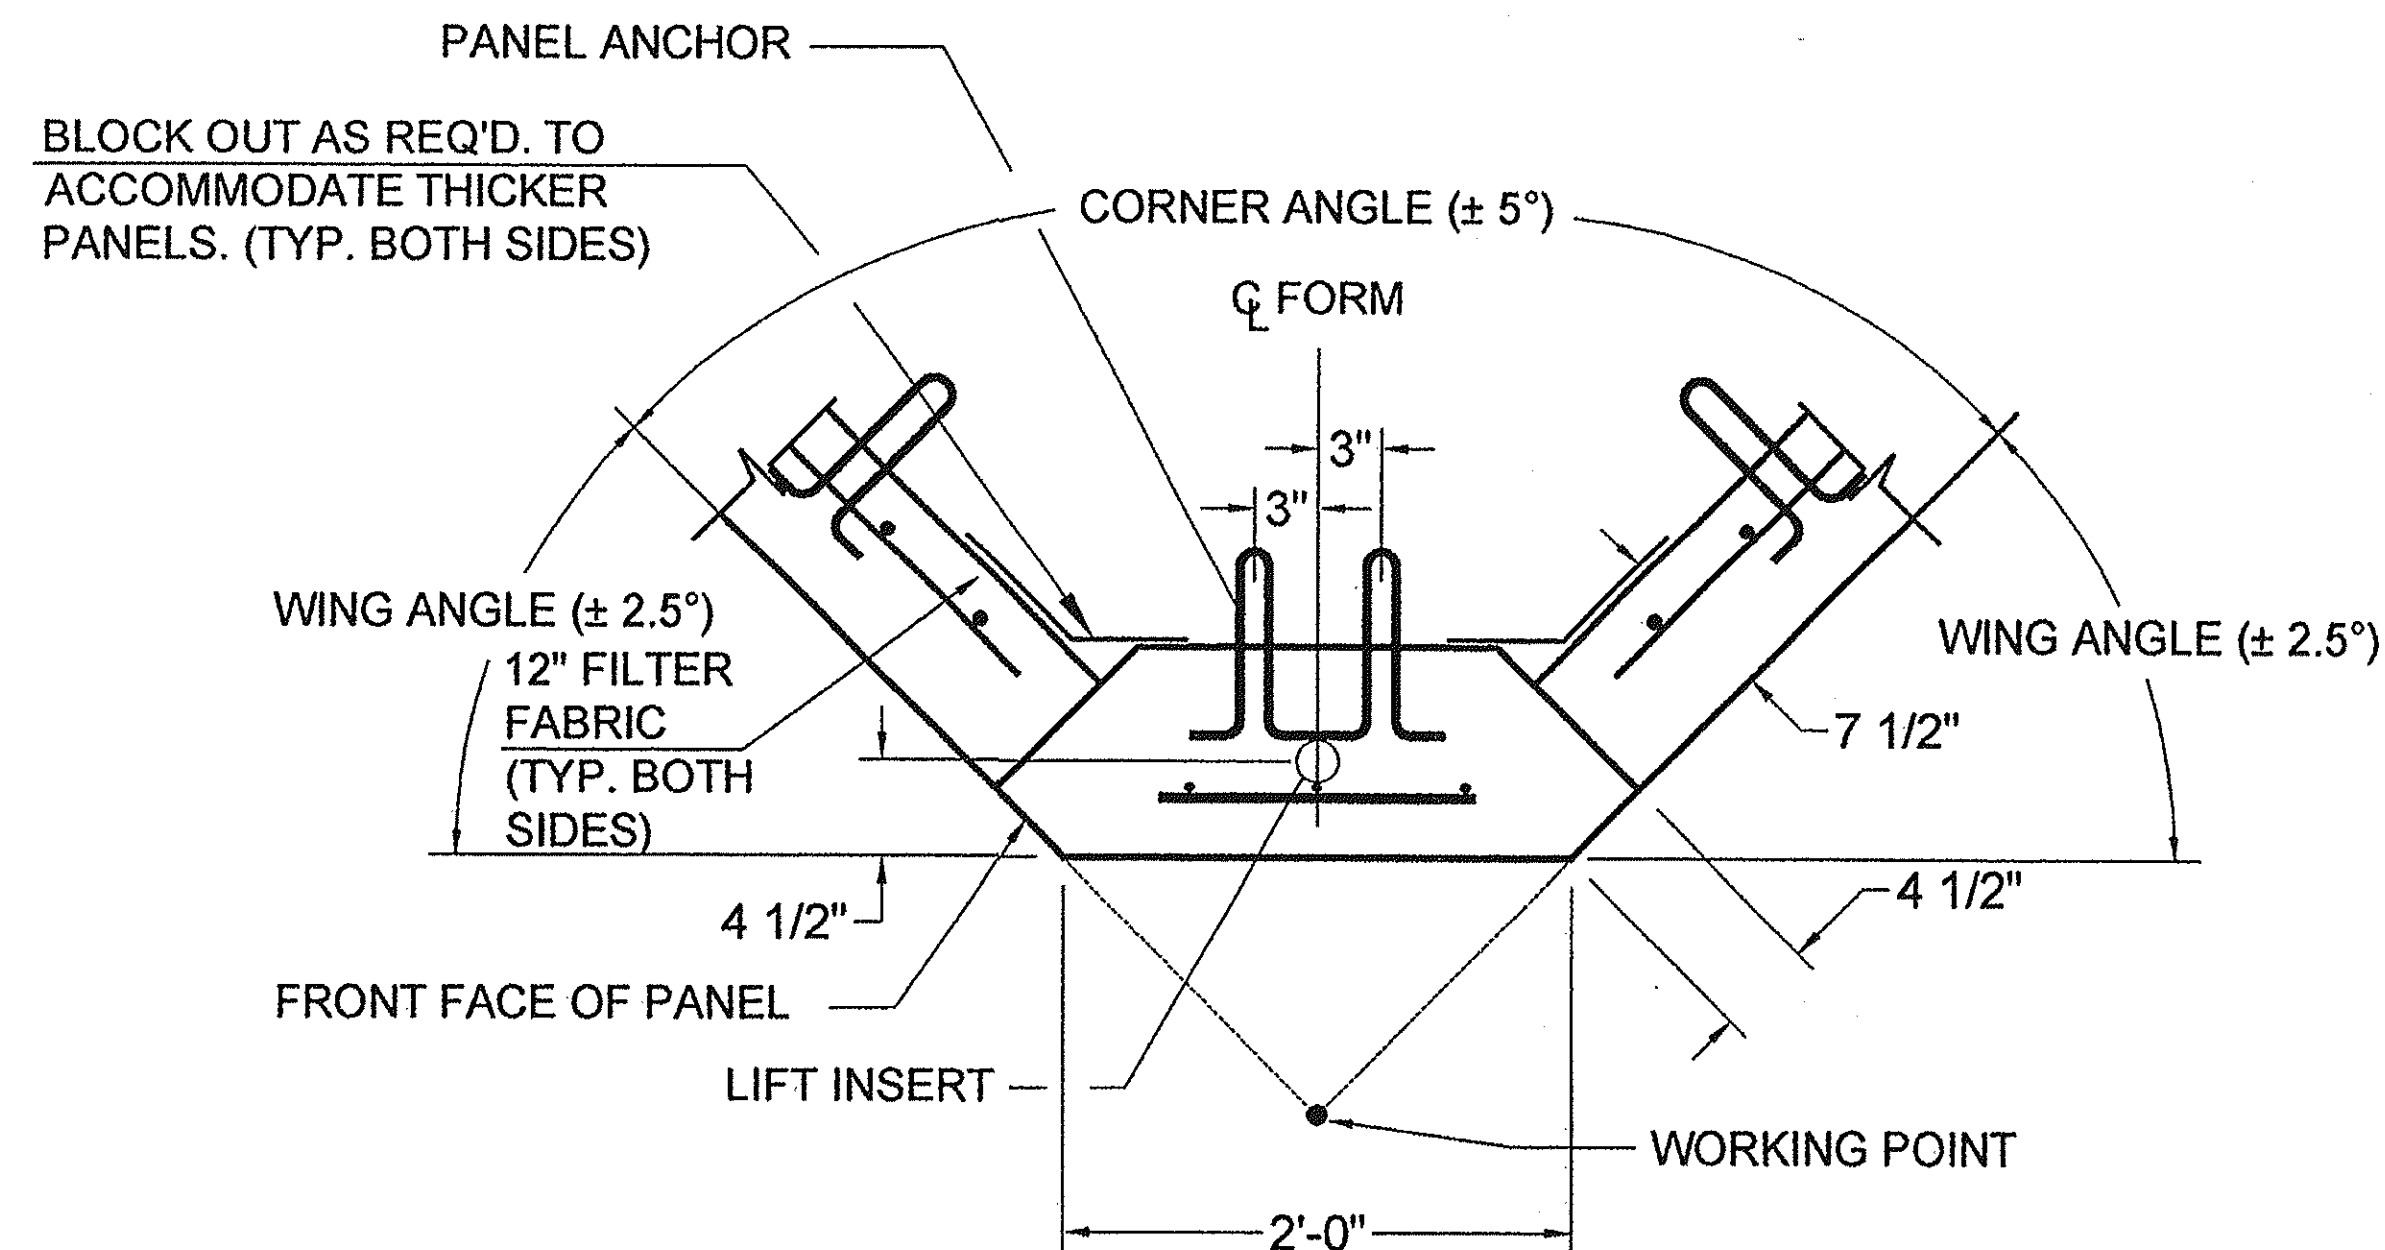


A
16
VARIABLE OUTSIDE CORNER (TYPE-V)
PLAN VIEW

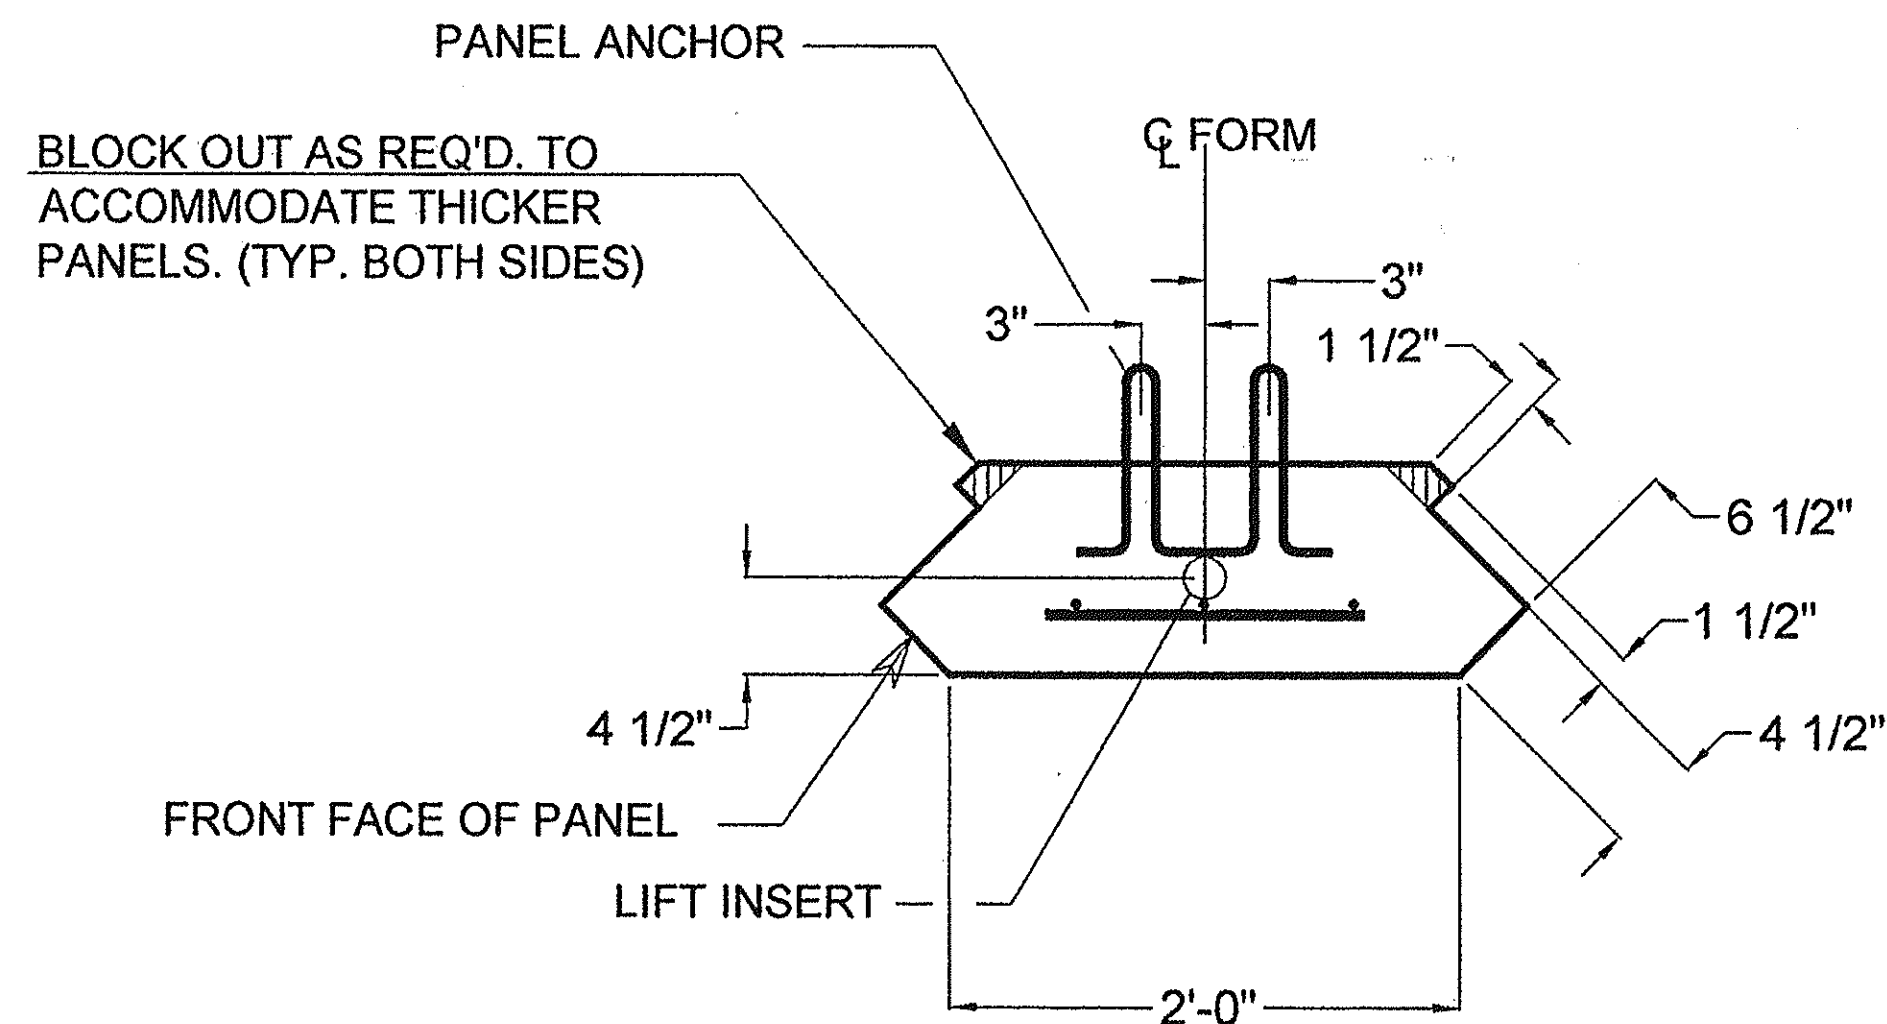

B
16
VARIABLE OUTSIDE CORNER PANEL (TYPE-V)
ANGLE VARIES BASED ON CONTRACT SPECIFICATION

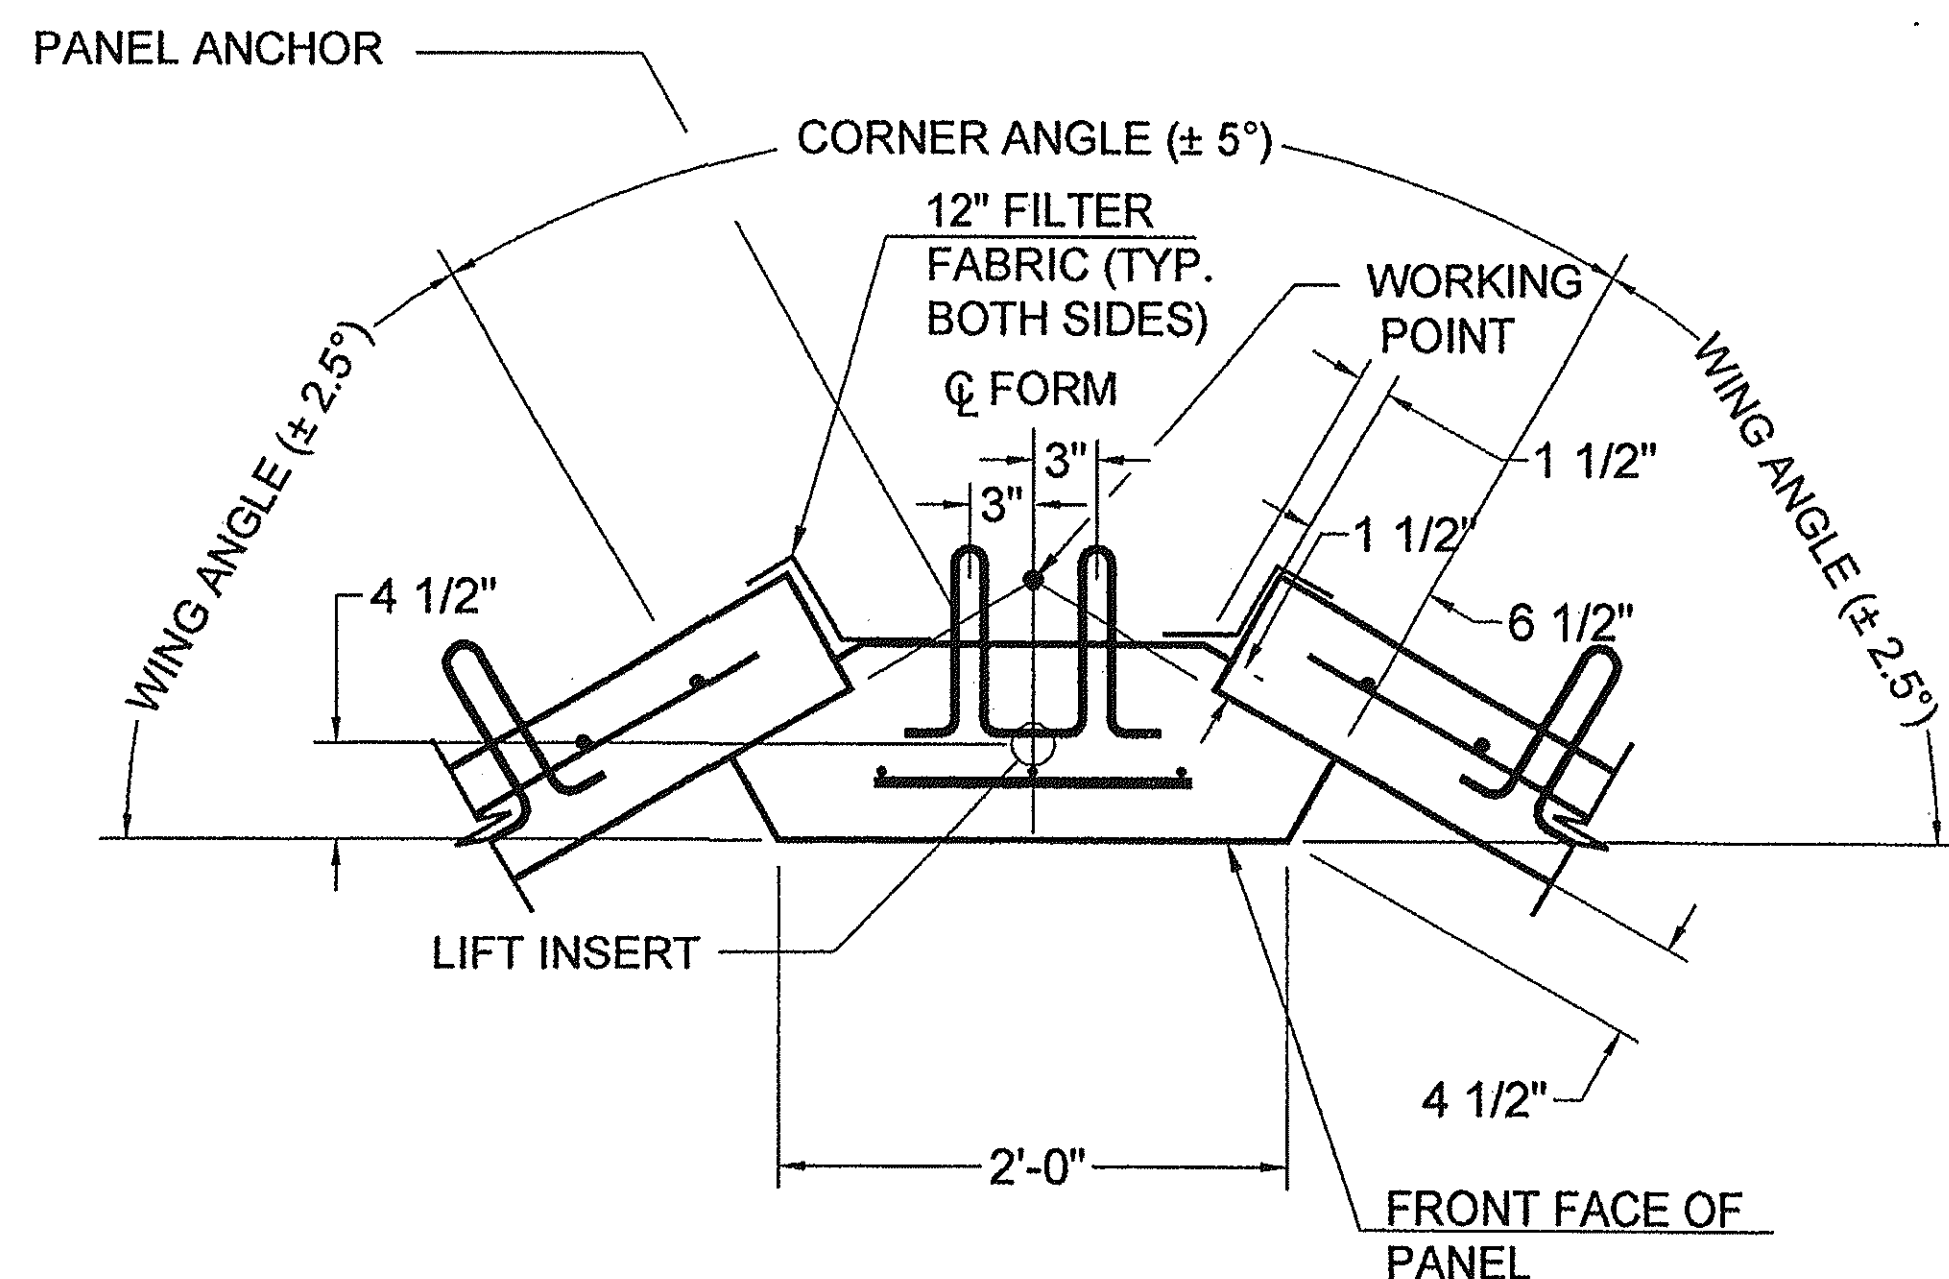


C
16
VARIABLE INSIDE CORNER (TYPE-V)
PLAN VIEW

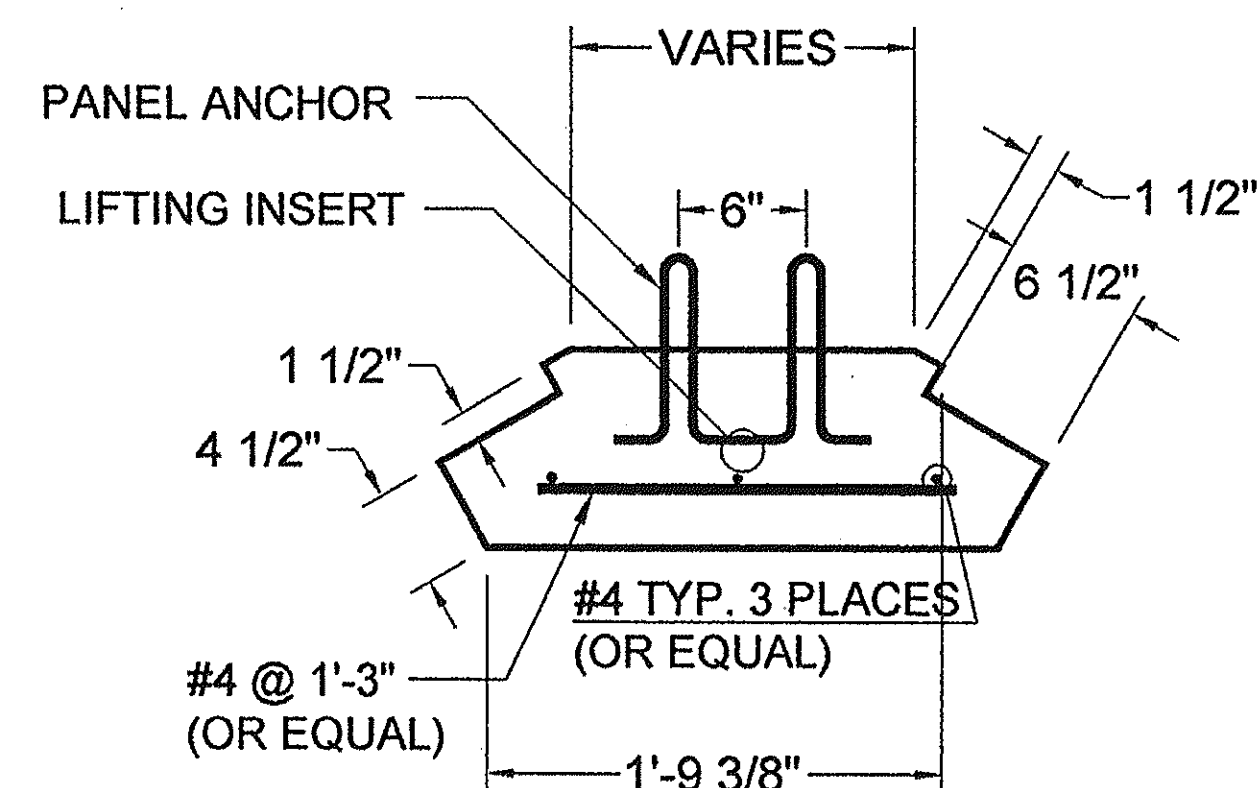

D
16
VARIABLE INSIDE CORNER PANEL (TYPE-V)
PLAN VIEW


DATE: FEB 11 2013
Approved in general. Details not checked. This approval shall not relieve the Contractor of any responsibility for conformity with the contract Plans and Specifications.
Georgia DOT
Office of Bridge Design
By: *DMC*

DATE: 11/27/12
Approved in general, details not checked. This approval shall not relieve the Contractor of any responsibility for conformity with the contract Plans and Specifications.
Heath & Lineback Engineers, Inc.
By: *VAL*

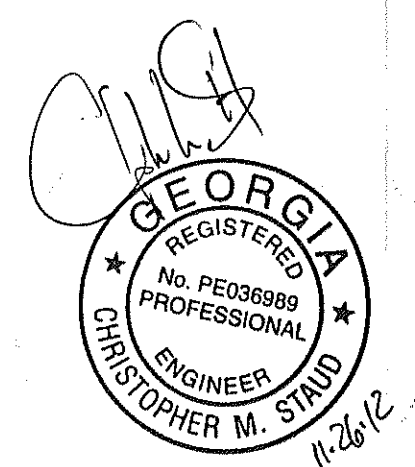

DESIGNED	ES	11/2012
DES. CHK	CMS	11/2012
DRAWN BY	MWC	11/2012
DWG. CHK	ES	11/2012

REV NO.	DATE	BY	DESCRIPTION

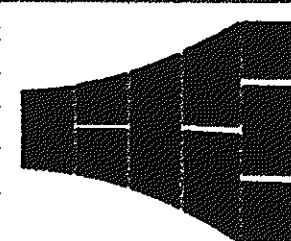

T&B STRUCTURAL SYSTEMS
6800 MANHATTAN BLVD. - STE 304
FT. WORTH, TEXAS 76120, 888-280-9850
CA 12037583 • www.tbssus.com

S.R. 400/I-85-DESIGN BUILD
FULTON COUNTY, GA.
PROJECT: NH-85-2(153)
P.I. No.: 762380

STANDARD CORNER DETAILS

CONTRACTOR
ARCHER WESTERN
TBSS
PROJECT
NUMBER

12010.5

CONTRACTOR PN
DWG
NO. 16

THIS DRAWING IS THE PROPERTY OF T&B STRUCTURAL SYSTEMS, LLC AND CONTAINS PROPRIETARY INFORMATION FOR USE WITH THIS PROJECT ONLY. THE DESIGN CONTAINED HEREIN IS BASED ON INFORMATION SUPPLIED BY OTHERS. TBSS IS CERTIFYING INTERNAL STABILITY OF THE STRUCTURE ONLY. EXTERNAL STABILITY REQUIREMENTS ARE THE RESPONSIBILITY OF OTHERS.

© T&B STRUCTURAL SYSTEMS, LLC (2012)